

Red Oak Town Council Agenda June 13th, 2022

Call to order 6:30 PM

Levell Langley, Mayor _____

Tony Bennett, Mayor Pro Tem _____

Craig New _____ Scott Briley _____ Sandra Russ _____

Quorum ___Yes ___No

Call to order: Mayor Langley

Opening Prayer
Pledge of Allegiance

Review of Minutes: May
Corrections and Additions:
Motion to approve: _____ Second: _____

May Financial Report(s)
Discussion:
Motion to approve: _____ Second: _____

Old Business: Mayor's Pavilion Stage Ennis Park

New Business:

1. Ennis Park Walking Trail – Bollard Bids (Attachment I)
2. NCDOT – Timber Creek Added to Secondary Road System Approval (Attachment II)
3. LEO Contract Monthly Report – (Attachment III)

Other:
Motion to adjourn:

Red Oak Town Council Meeting Minutes
May 9th, 2022, 6:30pm

Attendance – Mayor, Levell Langley

Council Members: Tony Bennett, Scott Briley, Craig New, Sandra Russ

Clerk Shearin was present to record the minutes

Public Attendance: News Reporter, Kendra Jones and Planning Board member, Todd Mallory

Call to order: Mayor Langley

Opening Prayer:

Commissioner Briley

Pledge of Allegiance:

Mayor Langley

Adoption of Minutes and Financial Statement(s) – Motion to approve April minutes made by Commissioner New; Commissioner Russ questioned the revisions to the budget based on the notes she took during the budget session. Clerk Shearin responded by advising that \$50,000.00 was not brought forward when transferring allocated and actual funds from the previous FY's budget resulting in the projected revenue and expenditures not balancing.; the correction was made to balance the proposed budget. Commissioner Briley seconded the motion at the close of the discussion and the motion passed.

Motion to file the April financials for audit made by Commissioner Russ seconded by Commissioner Bennett and the motion carried.

Old Business –

The digital sign is at the installers and should be scheduled for installation in the next 30 days. The outdoor stage for Ennis Park is scheduled to be shipped on May 17th. Commissioner Russ asked for an update regarding the nuisance complaint received in April, Clerk Shearin advised that the letters were being held pending receipt of an additional complaint on the same property.

Item(s) 1: Budget Hearing FY 22-23 (Attachment 1)

The hearing opened at 6:40 by Mayor Langley

No Public Comment

Hearing Closed at 6:45

Motion to approve the budget as presented made by Commissioner Briley, seconded by Commissioner Bennett. The motion passed unanimously.

Item(s) 2 – Red Oak Community Grants Awarded (Attachment(s) II, III)

\$25,000 Red Oak Baptist Church accepted by Pastor, Chris Fowler

\$12,000 Angelo's Pizza accepted by Angelo Carlone

Item 3 – Quote for bollard installation Ennis Park Walking Trail (Attachment IV)

Stoney Creek Construction Company - \$38,238.00 (Detailed Quote attached) Discussion resulted in a request for a revised quote using fewer bollards and for additional quotes to be requested from other fence companies. No vote was taken on this proposal.

Item 4 – ATV Quote (Attachment V)

Quote presented for the purchase of a utility ATV from Quality Equipment in the amount of

\$11,619.74. The ATV will be used by maintenance and town staff during town events. Motion to approve the purchase made by Commissioner Briley, seconded by Commissioner Russ and the motion carried.

Item 5 – Ordinance 2022-04 Establishing Policies for Access to Town Owned/Operated Properties (Attachment VI)

The ordinance is in response to an increase in government offices being visited by First Amendment Auditors demanding access to areas closed to the public. In addition to the restrictions placed on employee-only areas, the ordinance was amended to include restrictions for access to designated children’s play areas within Ennis Park. The “Designated Children’s Play Areas” are in response to a recent incident involving an adult that was present in the park taking unauthorized pictures of children. Law Enforcement was notified and asked the individual to leave. A request from Law Enforcement to put rules in place that will allow for arrest to be made resulted in this designation being included in the ordinance.

New Business:

Red Oak Tree Sponsorships are being sold for \$300. The sponsorships will cover the cost of the tree, maintenance of the tree, and a memorial inscription on a sign in Ennis Park. Everyone was reminded of the Food Truck Rodeo fundraiser for the Historical Society.

Motion to adjourn by Commissioner Bennett seconded by Commissioner New; the motion carried; the meeting adjourned at 7:35 pm

Levell Langley, Mayor

Tracy Shearin, Clerk

May 2022

Operating Account Financial Statement

	Balance Brought Forward	\$931,965.87
Income:		
Sales Tax		\$76,139.29
Beer and Wine Tax		13,271.66
Permits, Clubhouse, Misc.		5,545.44
		\$1,026,922.26
Expenses:		
Payroll		7,936.71
Payroll Taxes	(-)	2,036.32
Utilities, Sewer Fees, Repairs		5,513.75
Professional Dues, Fees, Ins		287.00
LEO Contract, Public Safety		5,265.00
Sponsorships		2,872.00
Transfers to MM		
General Expenses		2,092.71
	Balance	\$1,000,918.77



Celebrating over 71 Years!



5482 Dortches Blvd.
 Rocky Mount, NC 27804
 Phone: 252-977-1818
 Fax: 252-977-7663

CHAIN LINK • WOOD • ORNAMENTAL • PVC • ACCESS CONTROL • CUSTOM FABRICATION

Proposal Submitted To: Town of Red Oak Attn: Levell Langley redoak@embarqmail.com	Date 06/08/2022	Bid # RMRM18542
Street : PO Box Drawer City, State, and Zip Code Red Oak, NC 27868	Job Name Ennis Park, Red Oak N.C. Job Location Red Oak N.C. Fax Number --	Job Phone 252-885-0327

We hereby propose the following work:

Page 1 Of 2

Proposal #1

Furnishing and installing approximately 90ea. 4" dia. X 4'H brown ballards concreted in ground and 5ea. 4" dia. X 4'H brown ballards that will be mobil and be able to move in and out of sleeve installed in the ground. There will also be safety caps built to put in hole when ballards are removed. Pricing includes material, labor and concrete.

Total: \$18,166.00

Initial:

Continued on Page 2

Thank you for considering Seegars Fence Company for your fencing needs. We appreciate this opportunity. In order to expedite this project, we would like to make you aware of a few very important details:

1. Underground Wires and Public Utilities:

Seegars Fence Company will call underground locators for you marking all public utilities. It is the customer's responsibility to locate private utilities prior to our arrival. "Private" undergrounds include, but are not limited to, cables running to pools, satellite disks, storage buildings, sprinkler systems, wells, septic tanks, propane tanks and gas lines, etc. Hopefully, this will keep our crews safe and prevent needless repair bills for you.

2. Property Lines:

It is very important to have your property lines clearly marked. Our experience has taught us that it is not wise for you to guess about your property lines. If you have ANY doubt, we suggest that you employ a surveyor. It is normal practice for Seegars Fence Company to install your fence anywhere between 6 to 8 inches inside of your property line to avoid property disputes. If you the customer would like fence installed any closer than that it will be the responsibility of the property owner to show us where you would like the fence installed. **Note: If any fence has to be re-located due to property line disputes it will be the responsibility of the property owner to pay to have the fence re-located.** Your approval for fence location will be required.

3. Clearing Fence Lines:

Fence lines should be clear of all obstructions and debris prior to our arrival unless you have discussed removal with your Estimator/Project Manager. Extra charges may apply if we are required to clean your fence lines in order to install your fence.

4. Rock or Buried Obstacles:

Unless discussed with you by your Estimator/ Project Manager, your fence price does not include drilling/digging through rock or any other material that may require heavy equipment. When such obstacles are encountered, it may be necessary to adjust your fence layout or post spacing.

5. Restrictions and Permits:

Some areas we service have special restrictions related to fencing and also require permits in order to install a fence. In most cases these restrictions and permits are required within a city's planning and zoning area. For instance, most cities limit the height of your fence to four feet tall in your front yard and six feet elsewhere. It is your responsibility to contact your zoning officer to see if you must obtain a permit or if any special restrictions may apply. If you live in a subdivision it is your responsibility to learn of any covenants.

6. Construction:

Fences are usually graded to the overall contour of the job site. Sharp hills or dips may result in the fence being on the ground, in the ground, and sometimes above the ground. Gates in sloping areas may cause some opening under them. Please discuss ANY possible concerns with your Estimator/ Project Manager in advance.

7. Wood Fencing:

Any treated wood is subject to some degree of warpage, splitting, and cracking following installation. Inasmuch as we have no control over the above, the extent of our warranty concerning warpage, splitting, and cracking is to provide replacement boards or posts to you the customer. Our warranty does not include providing labor to replace such except those identified within 10 days following our final day of installation.

In submitting this proposal, it is assumed that there is no underlying ROCK or concrete on the property which will necessitate drilling or blasting, or any other unusual conditions involving extra labor in the erection of this fence and that the fence right of way will be marked by the owner or general contractor and will be clear, graded, and ready to receive the fence. If any of the above conditions are encountered, or any additions or changes are made by the customer, additional charges will be made at current market prices. It shall be the responsibility of the owner to advise workers of the location of any underground cables, lines, etc. If such are not marked properly, the owner assumes responsibility for them. Should an account not be paid as agreed, any cost of collection including interest and attorney's fees, etc. shall be paid by the customer.

Payment to be made as follows:

No Deposit / Balance Due Upon Completion

All material is guaranteed to be as specified. All work to be completed in a workmanlike manner according to industry practices. Any alteration or deviation from above specifications involving extra costs, and will become an extra charge over and above the estimate. All agreements contingent upon strikes, accidents or delays beyond our control. Owner to carry fire, tornado and other necessary insurance. Our workers are fully covered by Worker's Compensation and General Liability Insurance.

Acceptance of Proposal-By signing this proposal, you will be entering into a contract with Seegars Fence Company, Incorporated of Rocky Mount. The above prices, specifications and conditions are satisfactory and are hereby accepted. You are authorized to do the work as specified. Payment will be made as outlined above. If proposal is submitted to a tenant of rental property, then the tenant represents that they are the authorized agent for the owner for the purposes of the contracted improvements to real property and is duly authorized to sign this contract. To Accept this proposal, please provide your initials at the bottom of Page 1 and sign/date

Proposed
By:

Craig Powell

Customer
Acceptance:

Date:

Note: This proposal may be withdrawn if not accepted within 10 days

E-589CI Affidavit of Capital Improvement

Form E-589CI, Affidavit of Capital Improvement, is generally required to substantiate that a contract, or a portion of work to be performed to fulfill a contract, is to be taxed for sales and use tax purposes as a real property contract with respect to a capital improvement to real property.

- This affidavit may not be used to purchase building materials, other tangible personal property, or digital property to fulfill a real property contract exempt from sales and use tax.
- A person who willfully attempts, or a person who aids or abets a person to attempt in any manner, to evade or defeat a tax imposed by the Sales and Use Tax Laws, or the payment thereof, shall be guilty of a Class H felony. If there is a deficiency or delinquency in payment of any tax due to fraud with intent to evade the tax, there shall be assessed a penalty equal to 50% of the total deficiency.

Section I. Single Use (Complete this section to issue the affidavit for a single capital improvement.)

Owner, Tenant, or Real Property Contractor			Real Property Contractor (General Contractor or Subcontractor)			
A	Town of Red Oak			B	Seegars Fence Company, Incorporated of Rocky Mount	
	Address				Address	
	PO Box Drawer				5482 Dortches Blvd.	
	City	ST	ZIP	City	ST	ZIP
	Red Oak	NC	27868	Rocky Mount	NC	27804

Describe capital improvement to be performed:

New Fence Installation

Project Name
Ennis Park

Project Address	City	ST	ZIP
Red Oak	Red Oak	NC	27868

I certify that, to the best of my knowledge, this affidavit is accurate and complete and that the transaction described to be performed by the Real Property Contractor (General Contractor or Subcontractor identified in box "B") shall be treated as a real property contract with respect to a capital improvement to real property for sales and use tax purposes.

Signature of Authorized Person: _____ Title: _____ Date: _____

Section II. Blanket Use (Complete this section execute a blanket affidavit.)

Real Property Contractor			Real Property Contractor or Subcontractor)			
C	Address			D	Address	
	City				City	
	ST	ZIP	ST	ZIP		

To be completed by the Real Property Contractor identified in Box C.

I certify that I am a Real Property Contractor who performs capital improvements to real property and all transactions with the real property contractor (subcontractor) identified in box "D" shall be treated as real property contracts with respect to capital improvements for real property for sales and use tax purposes.

Signature of Authorized Person: _____ Title: _____ Date: _____



STATE OF NORTH CAROLINA
DEPARTMENT OF TRANSPORTATION

ROY COOPER
GOVERNOR

J. ERIC BOYETTE
SECRETARY

June 9, 2022

ATTN: Red Oak Commissioners

SUBJECT: Request for Addition to State Maintained Secondary Road System

Dear Commissioners:

This is to advise of a request for addition to the state maintained secondary road system per the attached documents. Your consideration of these roads for addition is appreciated.

Please mail the completed documents to:

Rodney Matthews
NCDOT
District Office
3013 US 64 Alt.
Nashville, NC 27856

Respectfully yours,

DocuSigned by:
Bobby Liverman
47ABEA3D62784EF...
District Engineer

BLL/rim
Attachments

Mailing Address:
NC DEPARTMENT OF TRANSPORTATION
DIVISION FOUR DISTRICT OFFICE
3013 US 64 ALT.
NASHVILLE, NC 27856

Telephone: (252) 462-2550
Fax: (252) 459-2401
Customer Service: 1-877-368-4968

Website: www.ncdot.gov

Location:
3013 US 64 ALT
NASHVILLE, NC 27856

NORTH CAROLINA DEPARTMENT OF TRANSPORTATION
REQUEST FOR ADDITION TO STATE MAINTAINED SECONDARY ROAD SYSTEM

North Carolina
Town of Red Oak

Road Description Timber Creek Dr, and Oak Leaf Dr, in Timber Creek Subdivision
Off of SR 1603 (Old Carriage Rd)

WHEREAS the attached petition has been filed with the Board of Town Commissioners of the Town of Red Oak requesting that the above described road, the location of which has been indicated in red on the attached map, be added to the Secondary Road System; and

WHEREAS the Board of Town Commissioners is of the opinion that the above described road should be added to the Secondary Road System, if the road meets minimum standards and criteria established by the Division of Highways of the Department of Transportation for the addition of roads to the System.


NOW, THEREFORE, be it resolved by the Board of Town Commissioners of the Town of Red Oak that the Division of Highways is hereby requested to review the above described road, and to take over the road for maintenance if it meets established standards and criteria.

CERTIFICATE

The foregoing resolution was duly adopted by the Board of Town Commissioners of the Town of Red Oak at a meeting on the _____ day of _____, 2022

WITNESS my hand and official seal this the _____ day of _____, 2022

Clerk, Board of Commissioners
Town of Red Oak

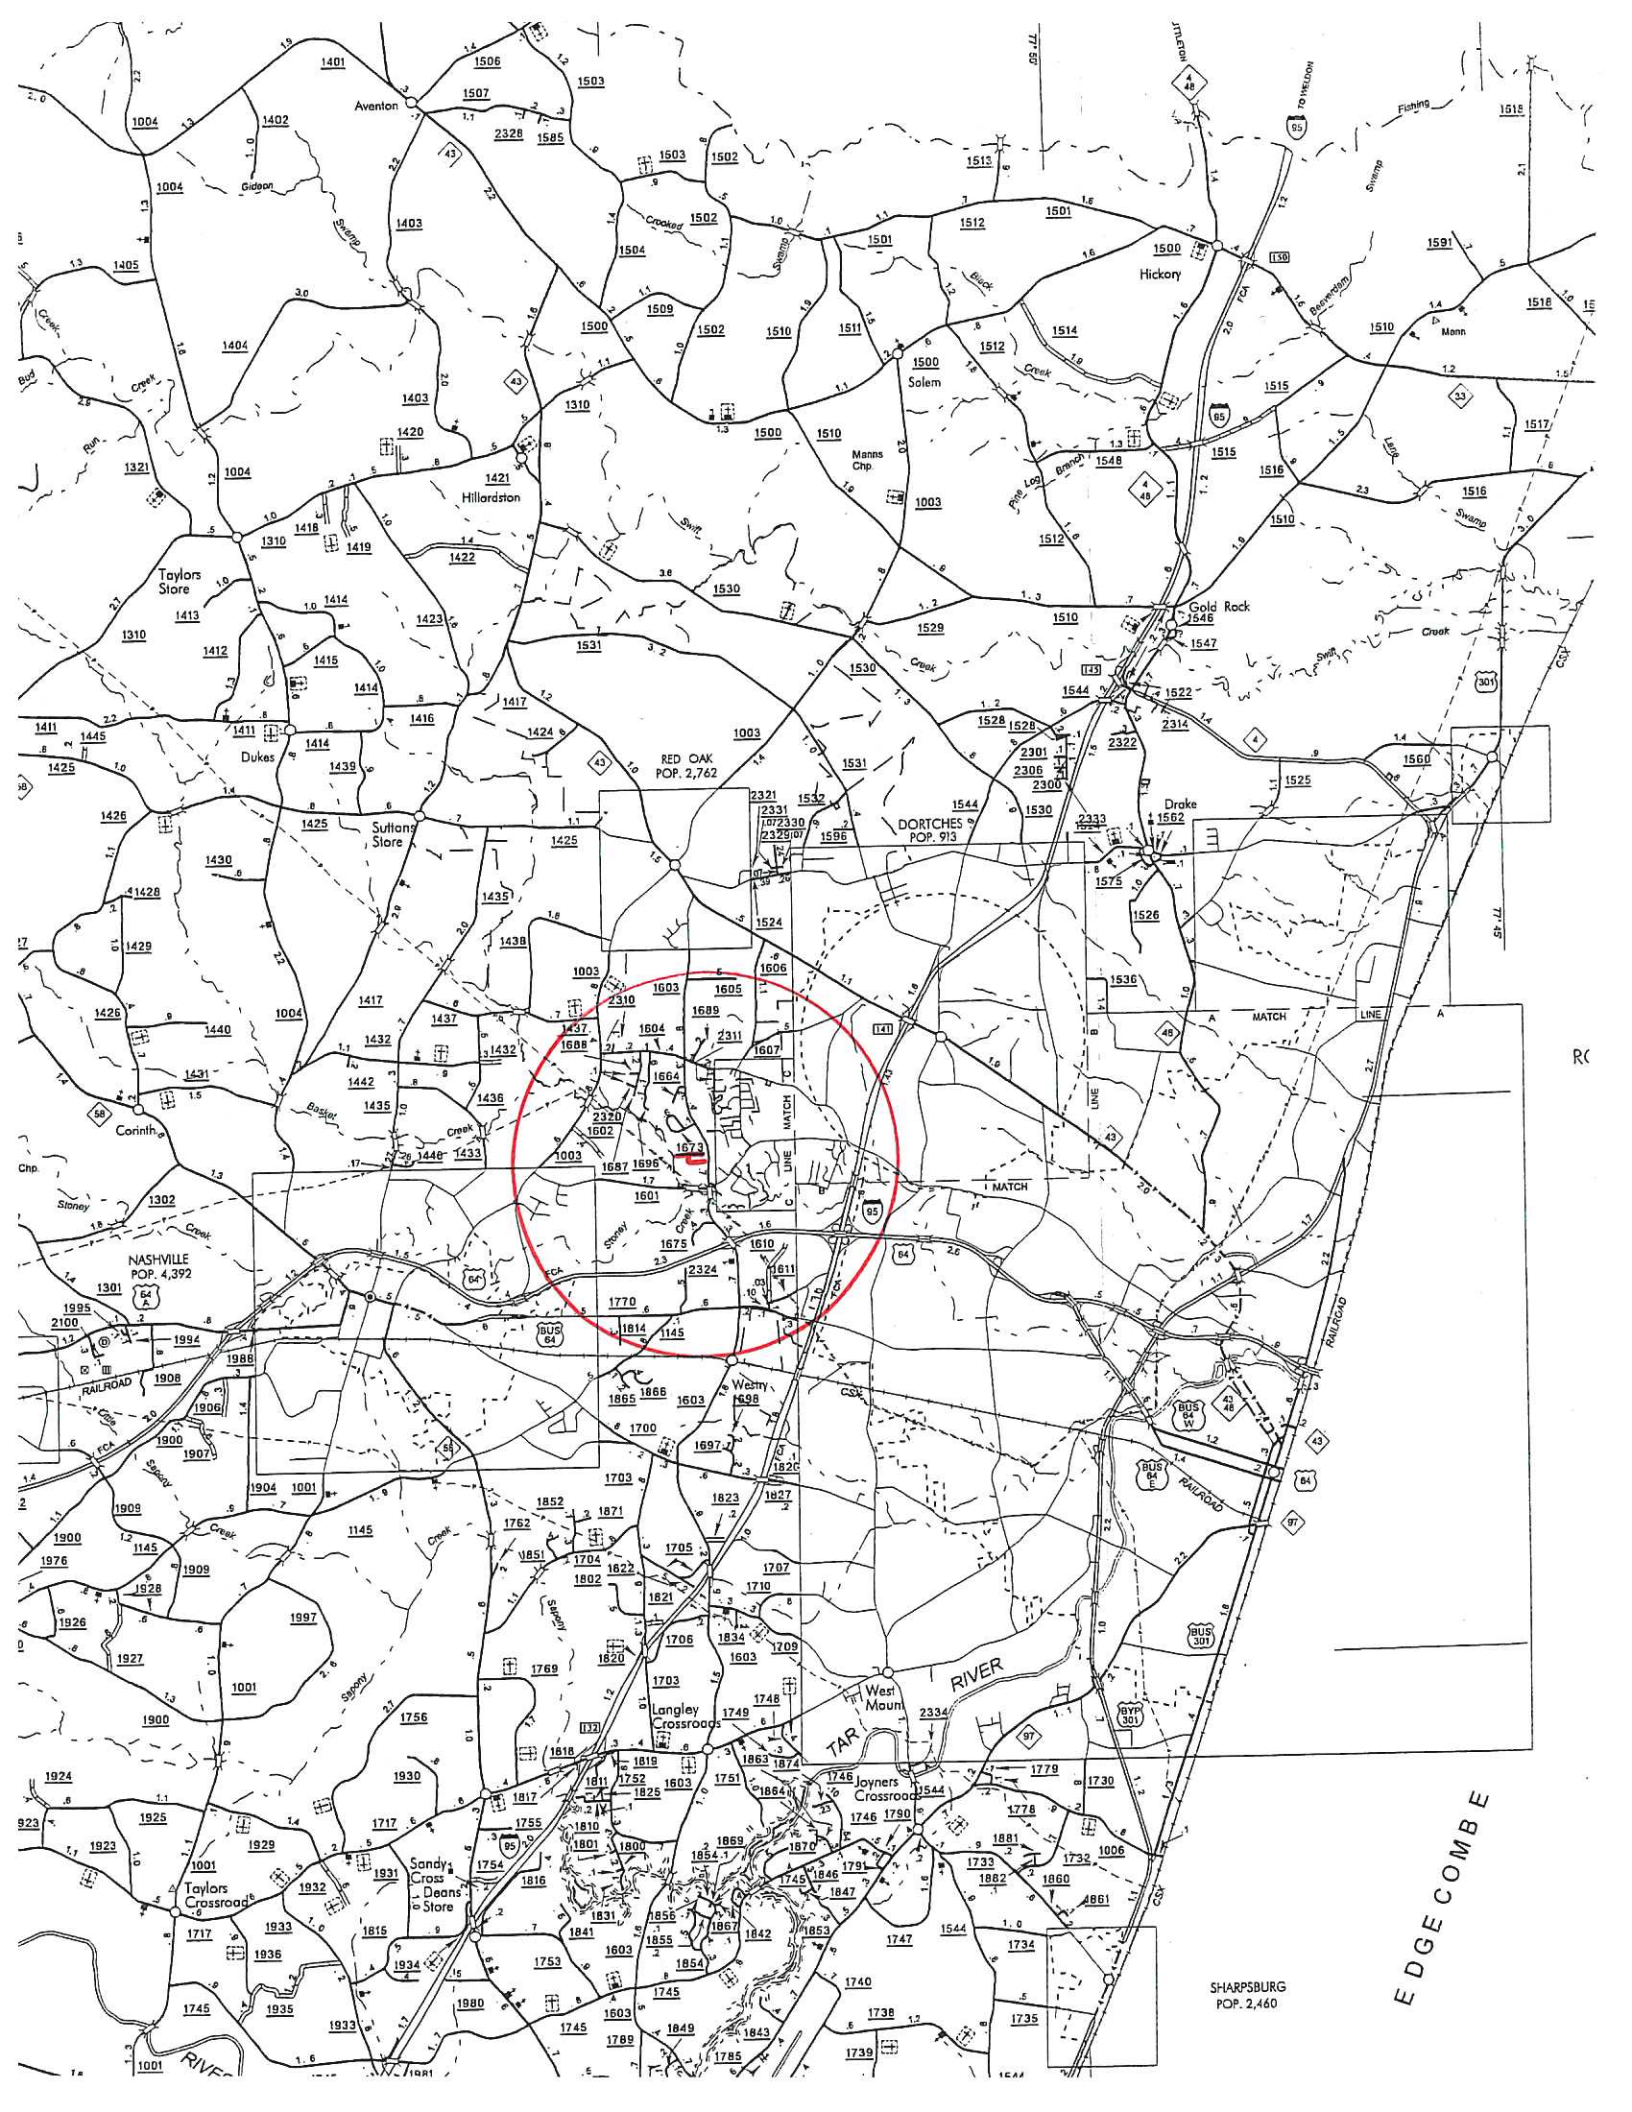


RED OAK
POP. 2,762

DORTCHES
POP. 913

NASHVILLE
POP. 4,392

SHARPSBURG
POP. 2,460

EDGE COMBE

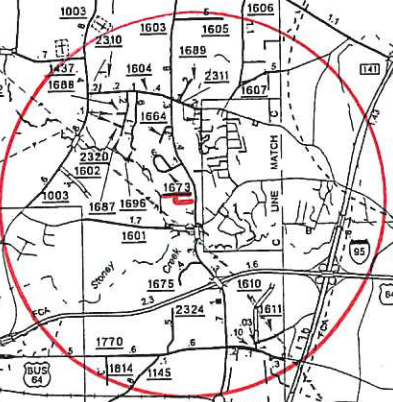


STANDARD STREET SECTION
1/4" = 10' HORIZ.
1" = 10' VERT.
NOT TO SCALE

LETTER I. PARCELS
1876 FROM 241' EAST AND
1876 FROM 241' EAST AND

STANDARD OF CURB AND GUTTER

STANDARD OF CURB AND GUTTER

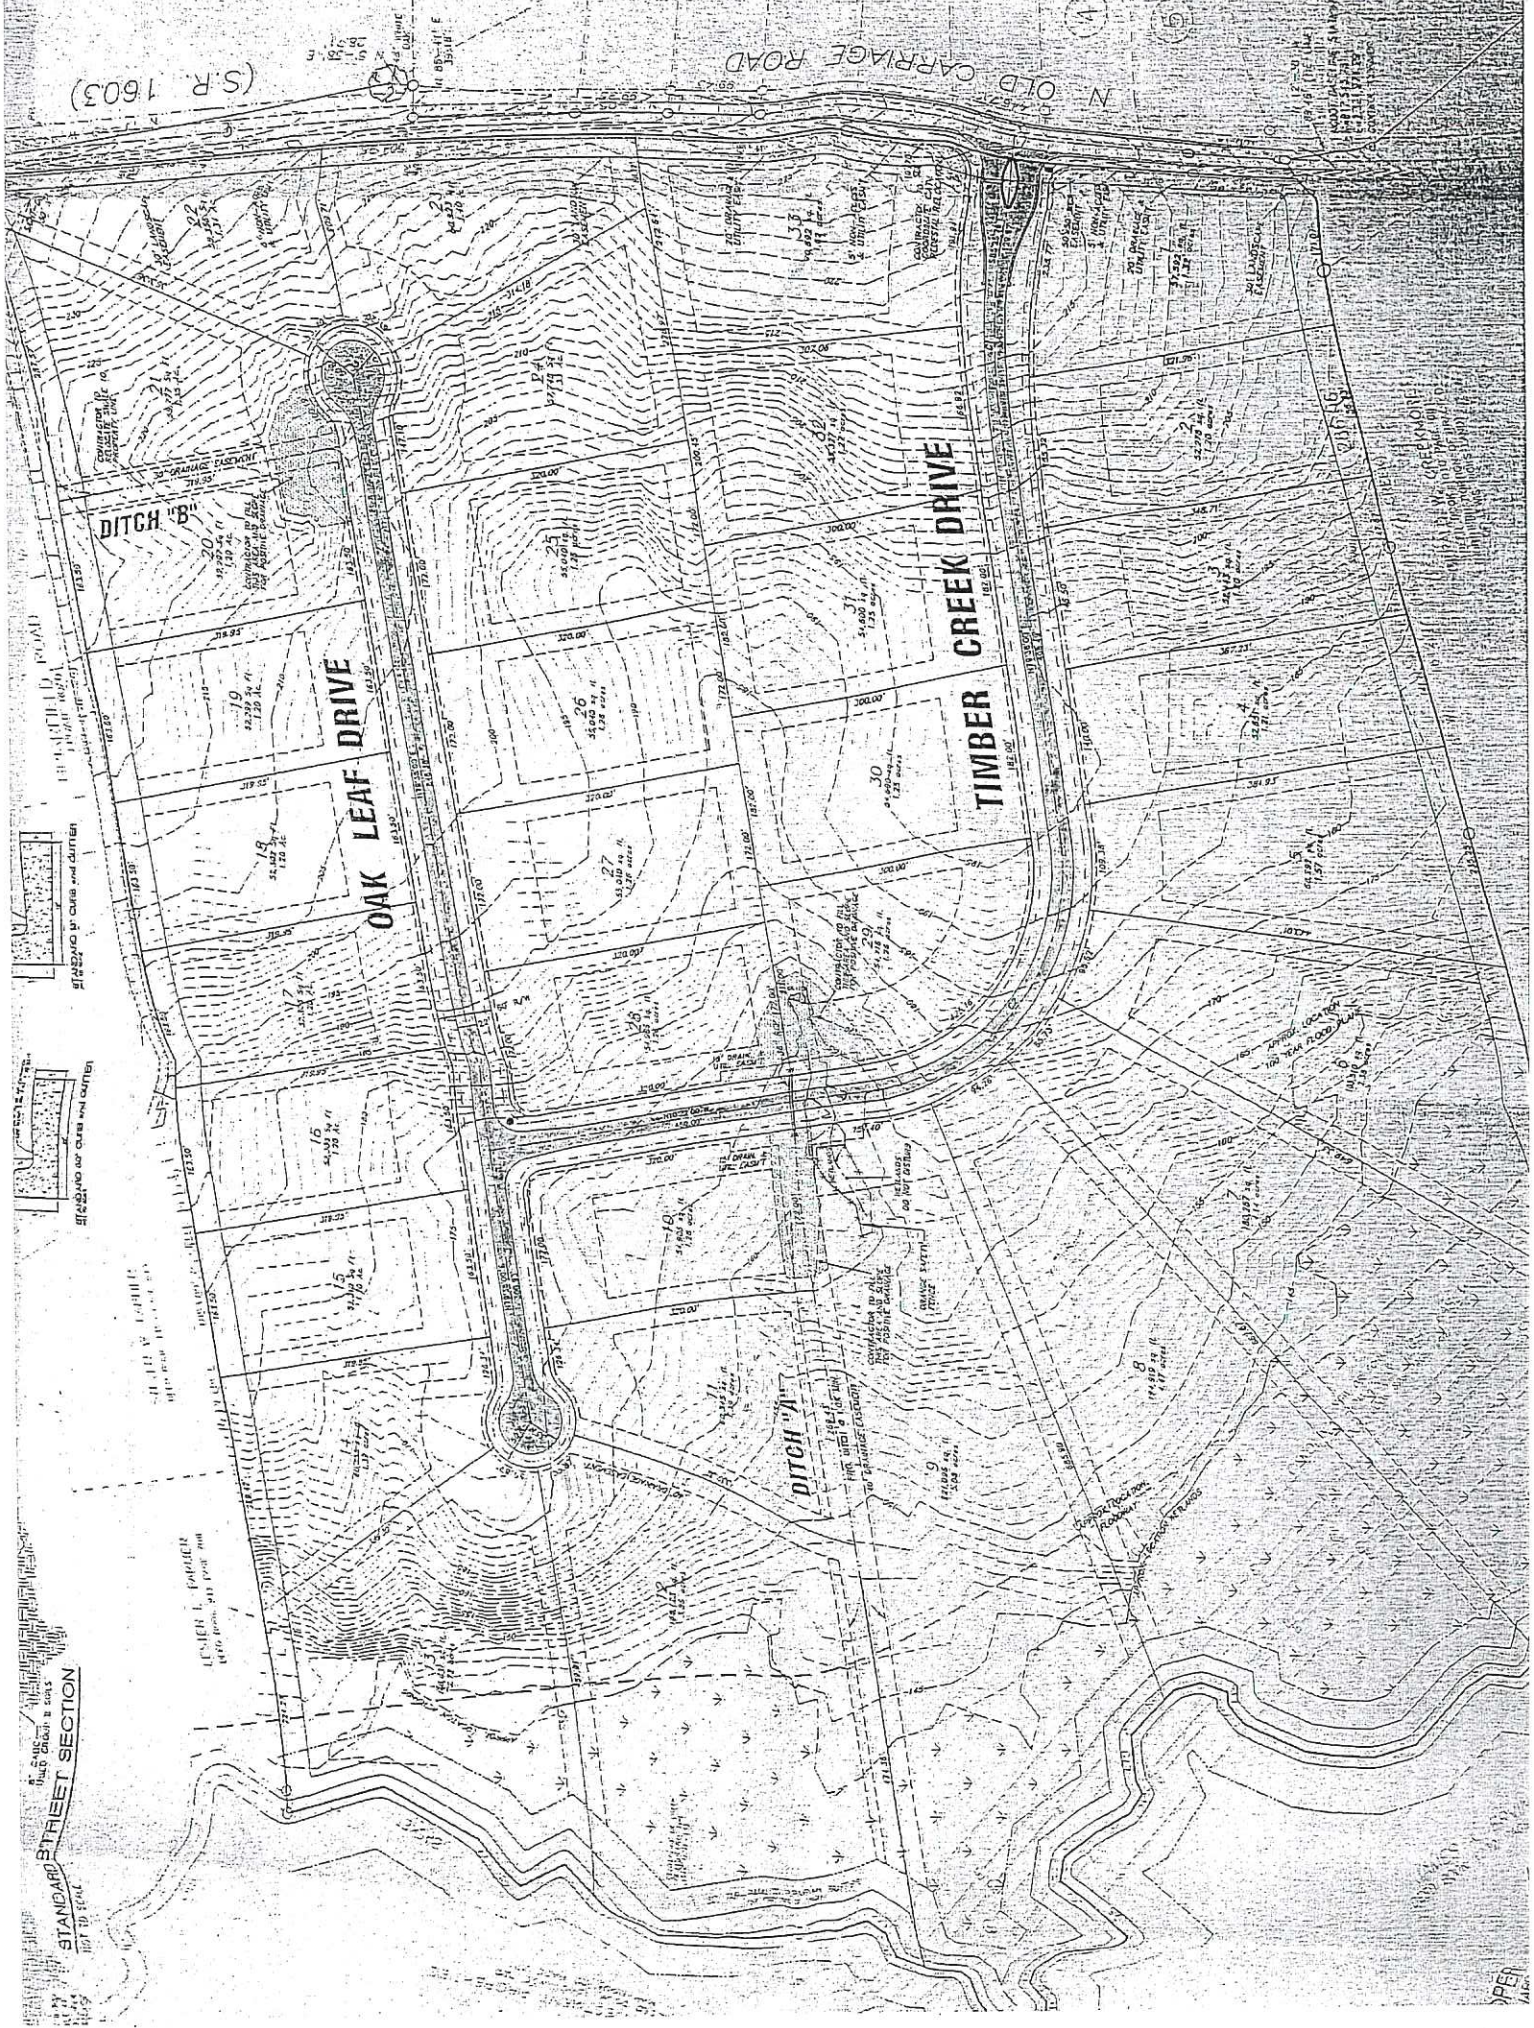

(S.R. 1603)

N OLD CARRIAGE ROAD

OAK LEAF DRIVE
CREEK DRIVE
TIMBER DRIVE

DITCH #3

DITCH #1

DITCH #2

GREENWIRE

OPEN

Matthews (SEPI, Inc.), Rodney I

From: Liverman, Bobby L
Sent: Wednesday, June 8, 2022 3:16 PM
To: Matthews (SEPI, Inc.), Rodney I
Subject: FW: [External] timbercreek

Thanks,

Bobby Liverman, P.E.
District Engineer
Division 4 District 2
Nash and Wilson County

252 462 2550 office
Blliverman@NCDOT.GOV

3013 US 64A
Nashville, NC 27856

Email correspondence to and from this address is subject to the North Carolina Public Records Law and may be disclosed to third parties.

Facebook Twitter YouTube

-----Original Message-----

From: wcobb7052@suddenlink.net <wcobb7052@suddenlink.net>
Sent: Monday, October 14, 2019 9:41 AM
To: Liverman, Bobby L <blliverman@ncdot.gov>
Subject: [External] timbercreek

CAUTION: External email. Do not click links or open attachments unless you verify. Send all suspicious email as an attachment to report.spam@nc.gov<mailto:report.spam@nc.gov>

Good morning Bobby,

I want to followup on our Sept. 30th meeting and the checklist our TimberCreek HOA needs to comply with in order for the NCDOT to take over our street maintenance. Also, can you provide an estimate of what it would cost to pave our streets?

I am planning a HOA meeting for Nov. 5th.

Thanks,
Richard Cobb

Email correspondence to and from this sender is subject to the N.C. Public Records Law and may be disclosed to third parties.

**North Carolina Department of Transportation
Division of Highways
Petition for Road Addition**

ROADWAY INFORMATION: (Please Print/Type)

County: Nash Road Name: Timber Creek Drive
(Please list additional street names and lengths on the back of this form.)

Subdivision Name: Timber Creek Length (miles): 1555'

Number of occupied homes having street frontage: 14 Located (miles): 1,070'

miles N S E W of the intersection of Route 1603 and Route 1601.
(Check one) (SR, NC, US) (SR, NC, US)

We, the undersigned, being property owners and/or developers of Timber Creek Subdivision in
Nash County, do hereby request the Division of Highways to add the above described road.

CONTACT PERSON: Name and Address of First Petitioner. (Please Print/Type)

Name: Richard Cobb Phone Number: 252-314-2125

Street Address: 3102 Oak Leaf Drive, Rocky Mount NC 27804

Mailing Address: PO Box 7052 Rocky Mount NC 27804-0052

PROPERTY OWNERS

<u>Name</u>	<u>Mailing Address</u>	<u>Telephone</u>
Richard Cobb (HOA President)	PO Box 7052 Rocky Mount, NC	252-314-2125

- INSTRUCTIONS FOR COMPLETING PETITION:**
1. Complete Information Section
 2. Identify Contact Person (This person serves as spokesperson for petitioner(s)).
 3. Attach four (4) copies of recorded subdivision plat or property deeds, which refer to candidate road.
 4. Adjoining property owners and/or the developer may submit a petition. Subdivision roads with prior NCDOT review and approval only require the developer's signature.
 5. If submitted by the developer, encroachment agreements from all utilities located within the right of way shall be submitted with the petition for Road addition. However, construction plans may not be required at this time.
 6. Submit to District Engineer's Office.

FOR NCDOT USE ONLY: Please check the appropriate block
 Rural Road Subdivision platted prior to October 1, 1975 Subdivision platted after September 30, 1975

REQUIREMENTS FOR ADDITION

If this road meets the requirements necessary for addition, we agree to grant the Department of Transportation a right-of-way of the necessary width to construct the road to the minimum construction standards of the NCDOT. The right-of-way will extend the entire length of the road that is requested to be added to the state maintained system and will include the necessary areas outside of the right-of-way for cut and fill slopes and drainage. Also, we agree to dedicate additional right-of-way at intersections for sight distance and design purposes and execute said right-of-way agreement forms that will be submitted to us by representatives of the NCDOT. The right-of-way shall be cleared at no expense to the NCDOT, which includes the removal of utilities, fences, other obstructions, etc.

General Statute 136-102.6 (see page 29 for Statute) states that any subdivision recorded on or after October 1, 1975, must be built in accordance with NCDOT standards in order to be eligible for addition to the State Road System.

<u>ROAD NAME</u>	<u>HOMES</u>	<u>LENGTH</u>	<u>ROAD NAME</u>	<u>HOMES</u>	<u>LENGTH</u>
Oak Leaf Drive	10	1217'			

Beat	CFS Date/Time	Responder Units	Code	Disposition
RED OAK	5/1/22 13:32	2712	TRAFFIC STOP	H
RED OAK	5/1/22 13:46	2712	SEC CHECK	C
RED OAK	5/1/22 14:04	2712	SEC CHECK	C
RED OAK	5/1/22 14:30	2712, 2307	ADMIN-C	C
RED OAK	5/1/22 15:40	2712	ASST OTH-H	C
RED OAK	5/1/22 16:40	2712	TRAFFIC STOP	P
RED OAK	5/1/22 19:41	2601	SEC CHECK	C
RED OAK	5/1/22 20:06	2601	SEC CHECK	C
RED OAK	5/1/22 21:54	2601	SEC CHECK	C
RED OAK	5/6/22 14:57	2406, 19	DISTURB-H	C
RED OAK	5/7/22 19:05	2601, 2204	TRAFFIC STOP	H
RED OAK	5/7/22 19:59	2202, 2204, 2205, 2601, 2206, 2200	DOMESTIC-H	C
RED OAK	5/8/22 13:13	K9, 2410, 2403, 2602, 2405, SHP1, WRECK, 2400	TRAFFIC STOP	A
RED OAK	5/8/22 15:54	2602	SUPPLEMENT-C	C
RED OAK	5/8/22 19:52	2712	TRAFFIC STOP	Q
RED OAK	5/8/22 20:34	2712	TRAFFIC STOP	R
RED OAK	5/8/22 21:22	2712	SEC CHECK	C
RED OAK	5/8/22 21:32	2712	TRAFFIC STOP	P
RED OAK	5/8/22 22:13	2712	SEC CHECK	C
RED OAK	5/8/22 22:29	2712	TRAFFIC STOP	Q
RED OAK	5/8/22 22:40	2712	TRAFFIC STOP	P
RED OAK	5/8/22 23:03	2712	TRAFFIC STOP	H
RED OAK	5/8/22 23:37	2712, 2206	WEAPONS-H	E
RED OAK	5/10/22 15:45	2206, 2106	TRAFV/H-C	C
RED OAK	5/13/22 18:40	2204	DISTURB-C	H
RED OAK	5/13/22 19:01	2204	SEC CHECK	C
RED OAK	5/13/22 19:01	2204	SEC CHECK	C
RED OAK	5/13/22 19:02	2204, 2307, 2302, 2306	DISTURB-C	D
RED OAK	5/13/22 20:40	2204	TRAFFIC STOP	H
RED OAK	5/13/22 20:51	2204	TRAFFIC STOP	H
RED OAK	5/13/22 22:03	2204	SEC CHECK	C
RED OAK	5/14/22 13:33	2203	SEC CHECK	C
RED OAK	5/14/22 15:12	2203	ADMIN-C	C
RED OAK	5/14/22 15:35	2203	TRAFFIC STOP	H
RED OAK	5/14/22 15:56	2203	TRAFFIC STOP	H
RED OAK	5/14/22 17:38	2101, 2203	ALARMS-H	FALS
RED OAK	5/14/22 17:44	2203	SEC CHECK	C
RED OAK	5/14/22 18:28	2203	SEC CHECK	C
RED OAK	5/14/22 18:45	2307, 2203	SUSPWANT-C	E
RED OAK	5/14/22 21:11	2307, 2305, 2203	TRAFFIC STOP	Q
RED OAK	5/14/22 21:42	2203	SEC CHECK	C
RED OAK	5/14/22 22:48	2203, 2307	TRAFFIC STOP	H
RED OAK	5/15/22 16:32	2202	ALARMS-H	S
RED OAK	5/15/22 19:26	2601	SEC CHECK	C
RED OAK	5/15/22 19:40	2601	ANIMAL-C	C
RED OAK	5/18/22 12:36	9FD1, 12FD1, 14FD1, EMS9, 2205	ALARM-FIRE	C
RED OAK	5/18/22 14:08	2205	TRAFFIC STOP	Q
RED OAK	5/18/22 18:33	2501	TRAFFIC STOP	A
RED OAK	5/21/22 14:16	2509	FRAUD-C	C
RED OAK	5/21/22 15:18	2205, 2509	SUSPWANT-C	C
RED OAK	5/21/22 16:21	2509, 2205, 2210	DOMESTIC-H	C
RED OAK	5/22/22 19:34	2712	SEC CHECK	C
RED OAK	5/22/22 19:46	2712	SEC CHECK	C
RED OAK	5/22/22 19:54	2712	SEC CHECK	C
RED OAK	5/24/22 15:38	2502	TRAFFIC STOP	B
RED OAK	5/24/22 20:52	13	TRAFFIC STOP	H
RED OAK	5/27/22 11:13	MED8, 2712, RMPD3, RMFD2, EMS5	MVA PI-H	UNCN
RED OAK	5/27/22 13:55	2310, 2306, 2712	DOMESTIC-H	C
RED OAK	5/27/22 14:44	2712, EMS6, 12FR1, 2310	STROKE-H	AMA
RED OAK	5/28/22 13:57	2601	SEC CHECK	C
RED OAK	5/28/22 15:35	2601	TRAFFIC STOP	Q

RED OAK	5/28/22 21:15	2730	DISTURB-H	C
RED OAK	5/28/22 21:38	2730	TRAFV/H-C	C
RED OAK	5/28/22 22:10	2730	ALARMS-H	S
RED OAK	5/28/22 22:21	2730	DISTURB-H	C
RED OAK	5/28/22 22:51	2730	TRAFV/H-C	C
RED OAK	5/29/22 13:58	2712	TRAFFIC STOP	Q
RED OAK	5/29/22 14:03	2302, 2712	TRAFV/H-H	E
RED OAK	5/29/22 14:12	SHP1, 2712, 2302	TRAFFIC STOP	P
RED OAK	5/29/22 16:31	2712, 2306	DOMESTIC-H	D
RED OAK	5/29/22 19:46	2204	SEC CHECK	C
RED OAK	5/29/22 20:43	2204	SEC CHECK	C
RED OAK	5/29/22 21:14	2100, 2103, 2102, 2204	DISTURB-H	E

Total Records: 73

TOTAL ARRESTS 1

TOTAL TICKETS ISSUED 9

TOTAL TRAFFIC STOPS 23

TOTAL INCIDENT REPORTS 2